




REAR SECTIONAL ELEVATION

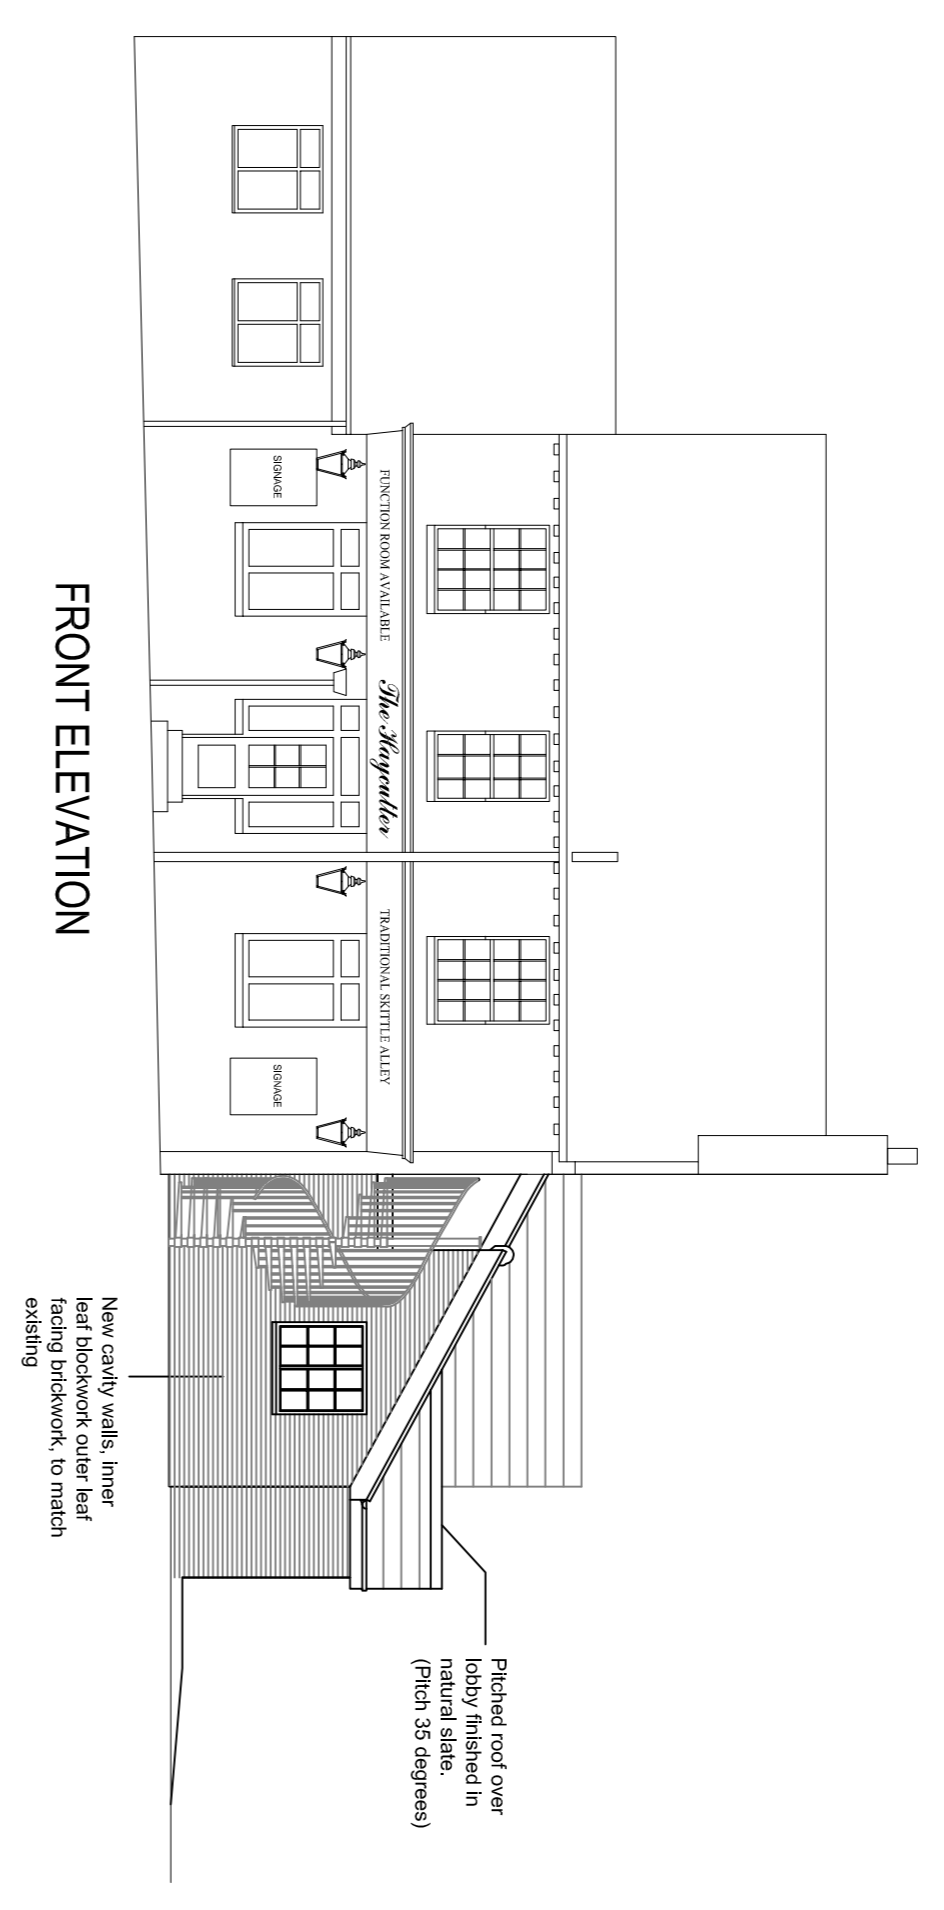



FRONT ELEVATION

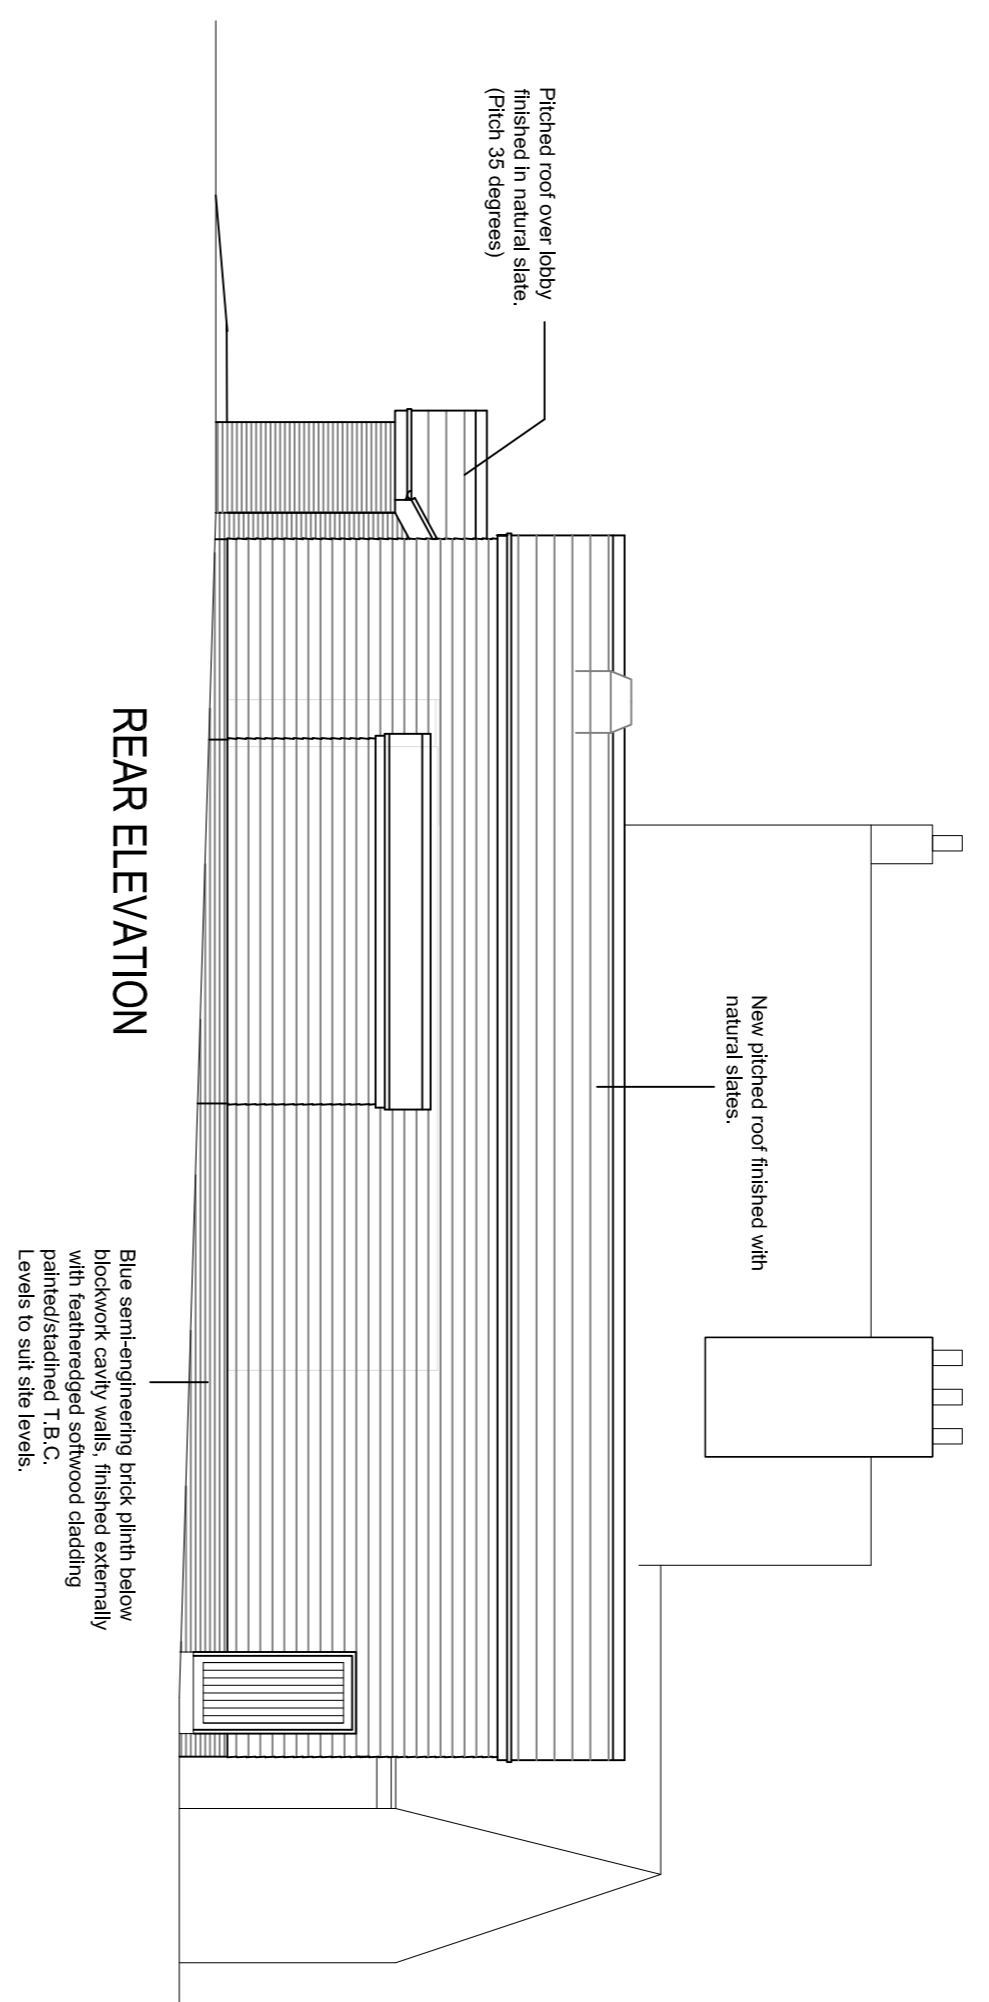

REAR ELEVATION

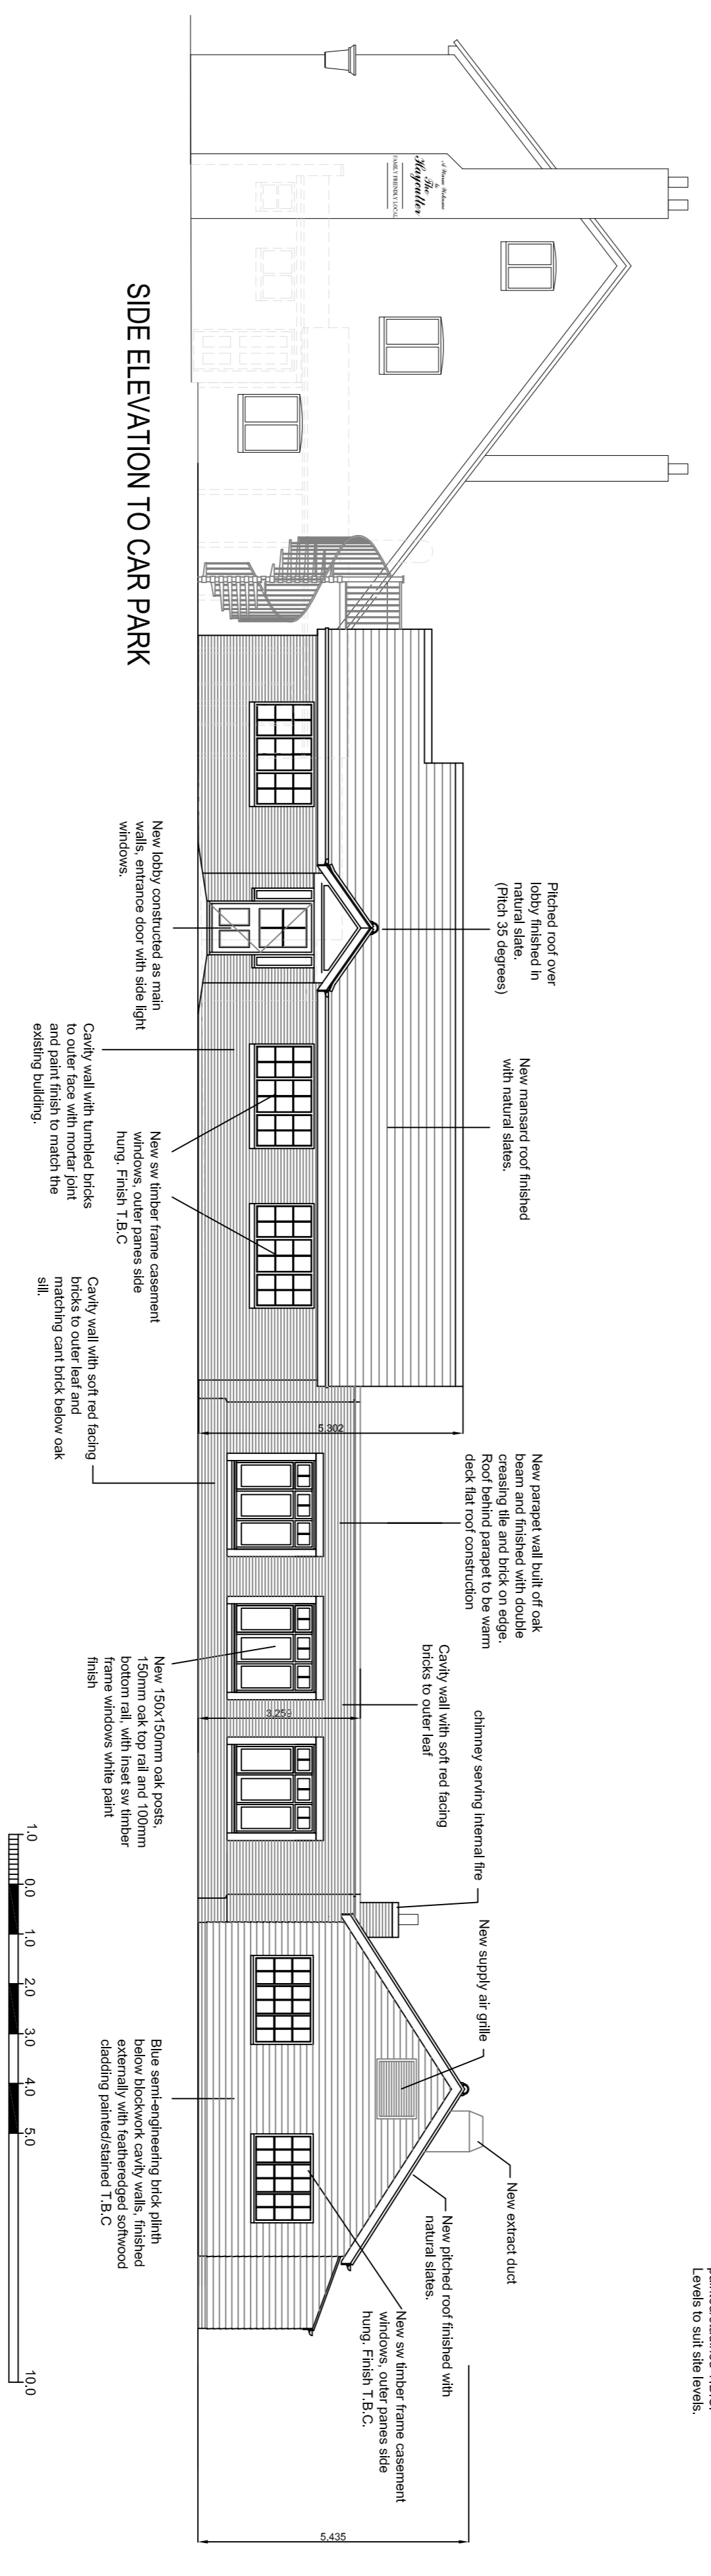

SIDE ELEVATION TO CAR PARK

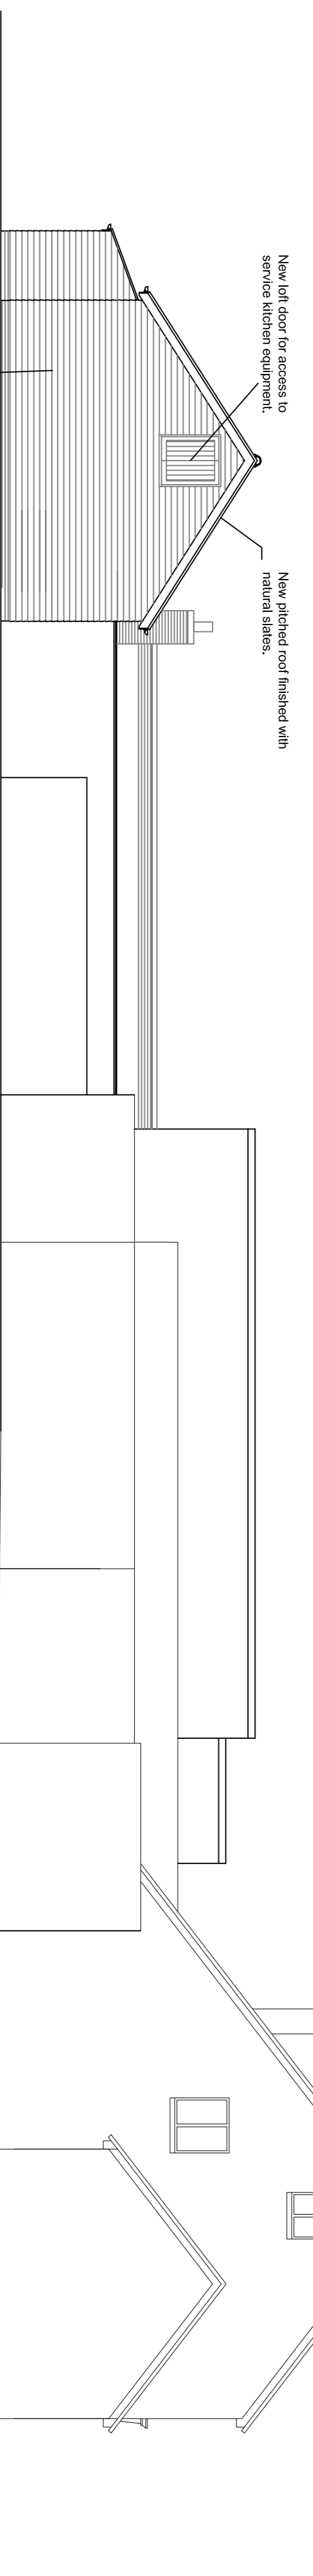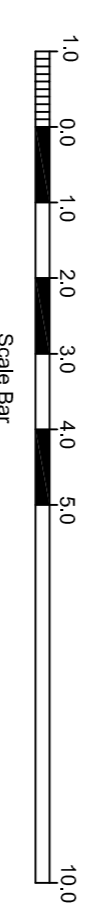

SIDE ELEVATION TO NEIGHBOURING PROPERTY

THIS ELEVATION HAS BEEN PRODUCED FROM LIMITED INFORMATION AVAILABLE FOR THE EXISTING BUILDING

G	Updated in line with client comments	JM	24.10.16
F	Updated in line with client comments	JM	21.10.16
E	Vent equipment added. Door added to rear gable. Escape from upper floors revised.	TAM	23.6.16
D	Ridge height of kitchen roof lowered.	TAM	16.5.16
C	Rear sectional elevation added.	JM	31.3.16
B	Accommodation access updated to suit plans	JM	21.3.16
A	Neighbouring elevation & Dims added	TAM	17.3.16

Thomas Moss

Summit House, Horseshoe Road, The Pinnocks, Hatfield, Herts, SG11 5BN
Tel: 01279 436166, Fax: 01279 428869
Email: info@thomasmoss.co.uk

Client: **Brunning and Price**

Project: **Haycutters Inn
69 Tanhouse Road
Oxled
RH8 9PE**

Drawing Title: **Proposed Elevations**

Drawing No: **1571/51/12**
Scale: **1:100 @ A1 & 1:200 @ A3**
Date: **30.6.2015**
Drawn By: **TM**

Revision: **A B C D E F G**

Drawing not to be scaled. Dimensions indicated must be checked on site before manufacture by contractor. Any discrepancy should be reported immediately.