




EDA : 334 Sq M

Table Quantities:
 2 seater x 6No = 12No
 3 seater x 0No = 0No
 4 seater x 8No = 32No
 5 seater x 0No = 0No
 6 seater x 4No = 24No
 8 seater x 4No = 32No
 10 seater x 1No = 10No
 12 seater x 1No = 12No

Total Dining Covers : 122No

Breakdown of Seating Covers:
 High Bar Stools = 16No.
 Low Bar Stools = 2No
 Cricket Bar Chair = 8No
 Wing Back Chair = 1No
 Roll back tub chair = 17No
 Fixed Seating = 8No
 Dining Chair = 106No

Total Internal Covers : 158No

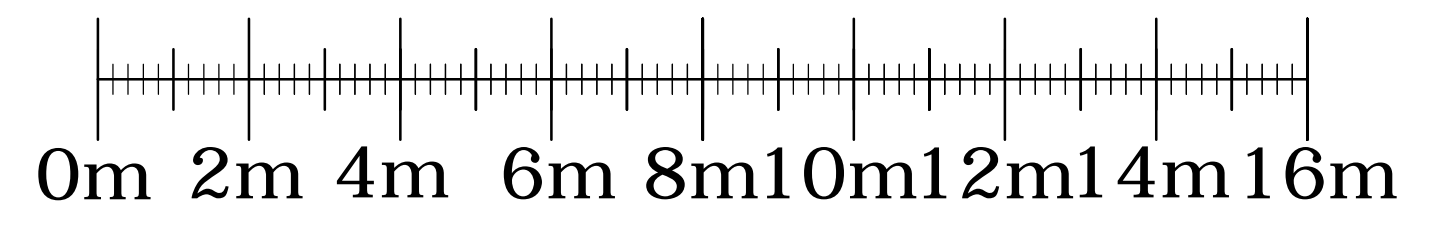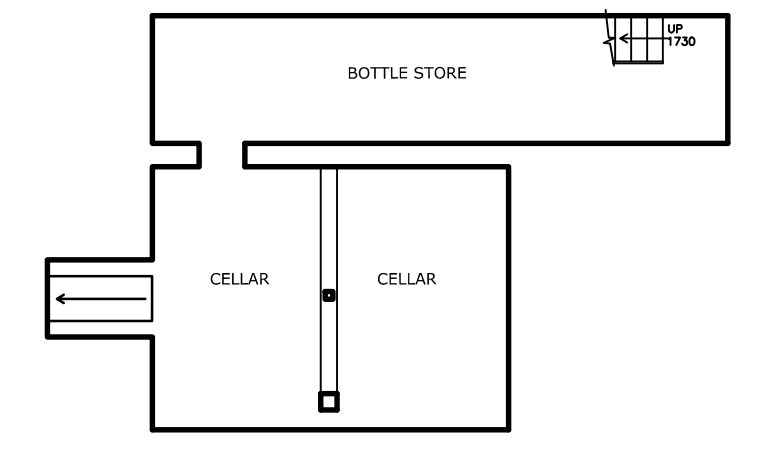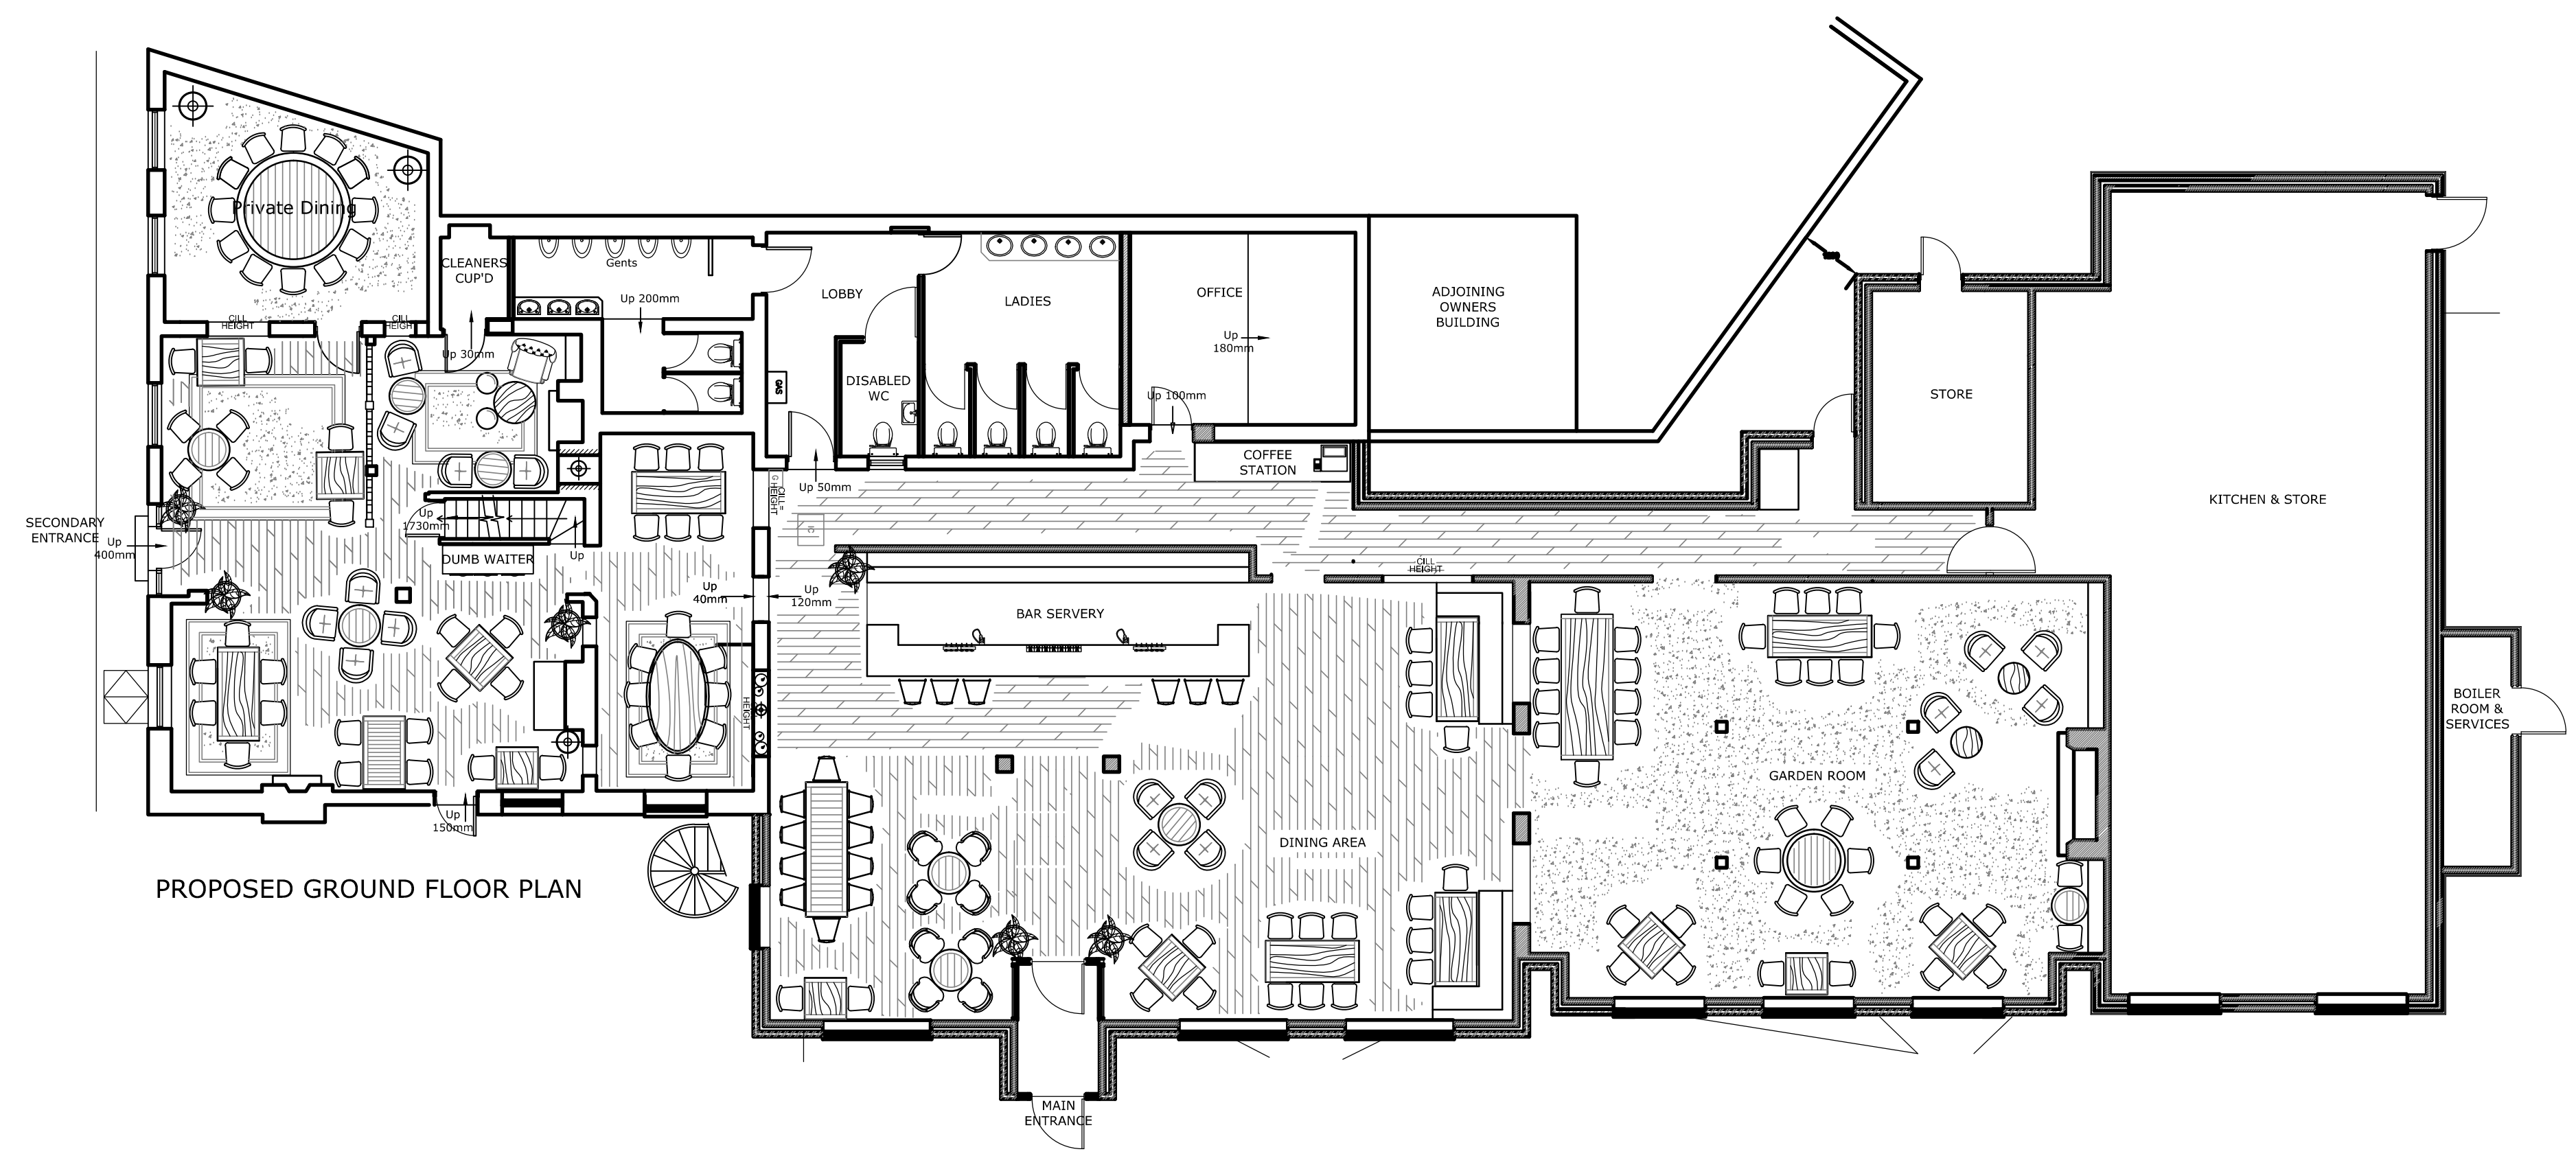

Brunning & Price

Title	PROPOSED PLAN		
Address	THE HAYCUTTER 69 TANHOUSE RD OXTED SURREY, RH8 9PE		
Date	SEP 2016	Revision	D
Drawn	LS	Job No	02-16-570
Scale	1:100@A1	Dwg No	01

Copyright - This drawing & design and all the information contained therein is the sole copyright of Spatialized Ltd - and reproduction in any form is forbidden unless permission is obtained in writing.
 CONTRACTORS PLEASE NOTE:
 1. Warning: no dimensions are to be scaled from this drawing. All Contractors must visit site and be responsible for taking & checking all dimensions relative to this work. The designer must be advised of any discrepancies in writing.
 2. Any discrepancies between drawings & specification should be reported to the Designer prior to any work commencing.
 3. All fixtures and fittings should be fitted/installed in line with industry standards and comply with HSE, CDM, CQC and the regulations outlined by any other regulatory body applicable.